


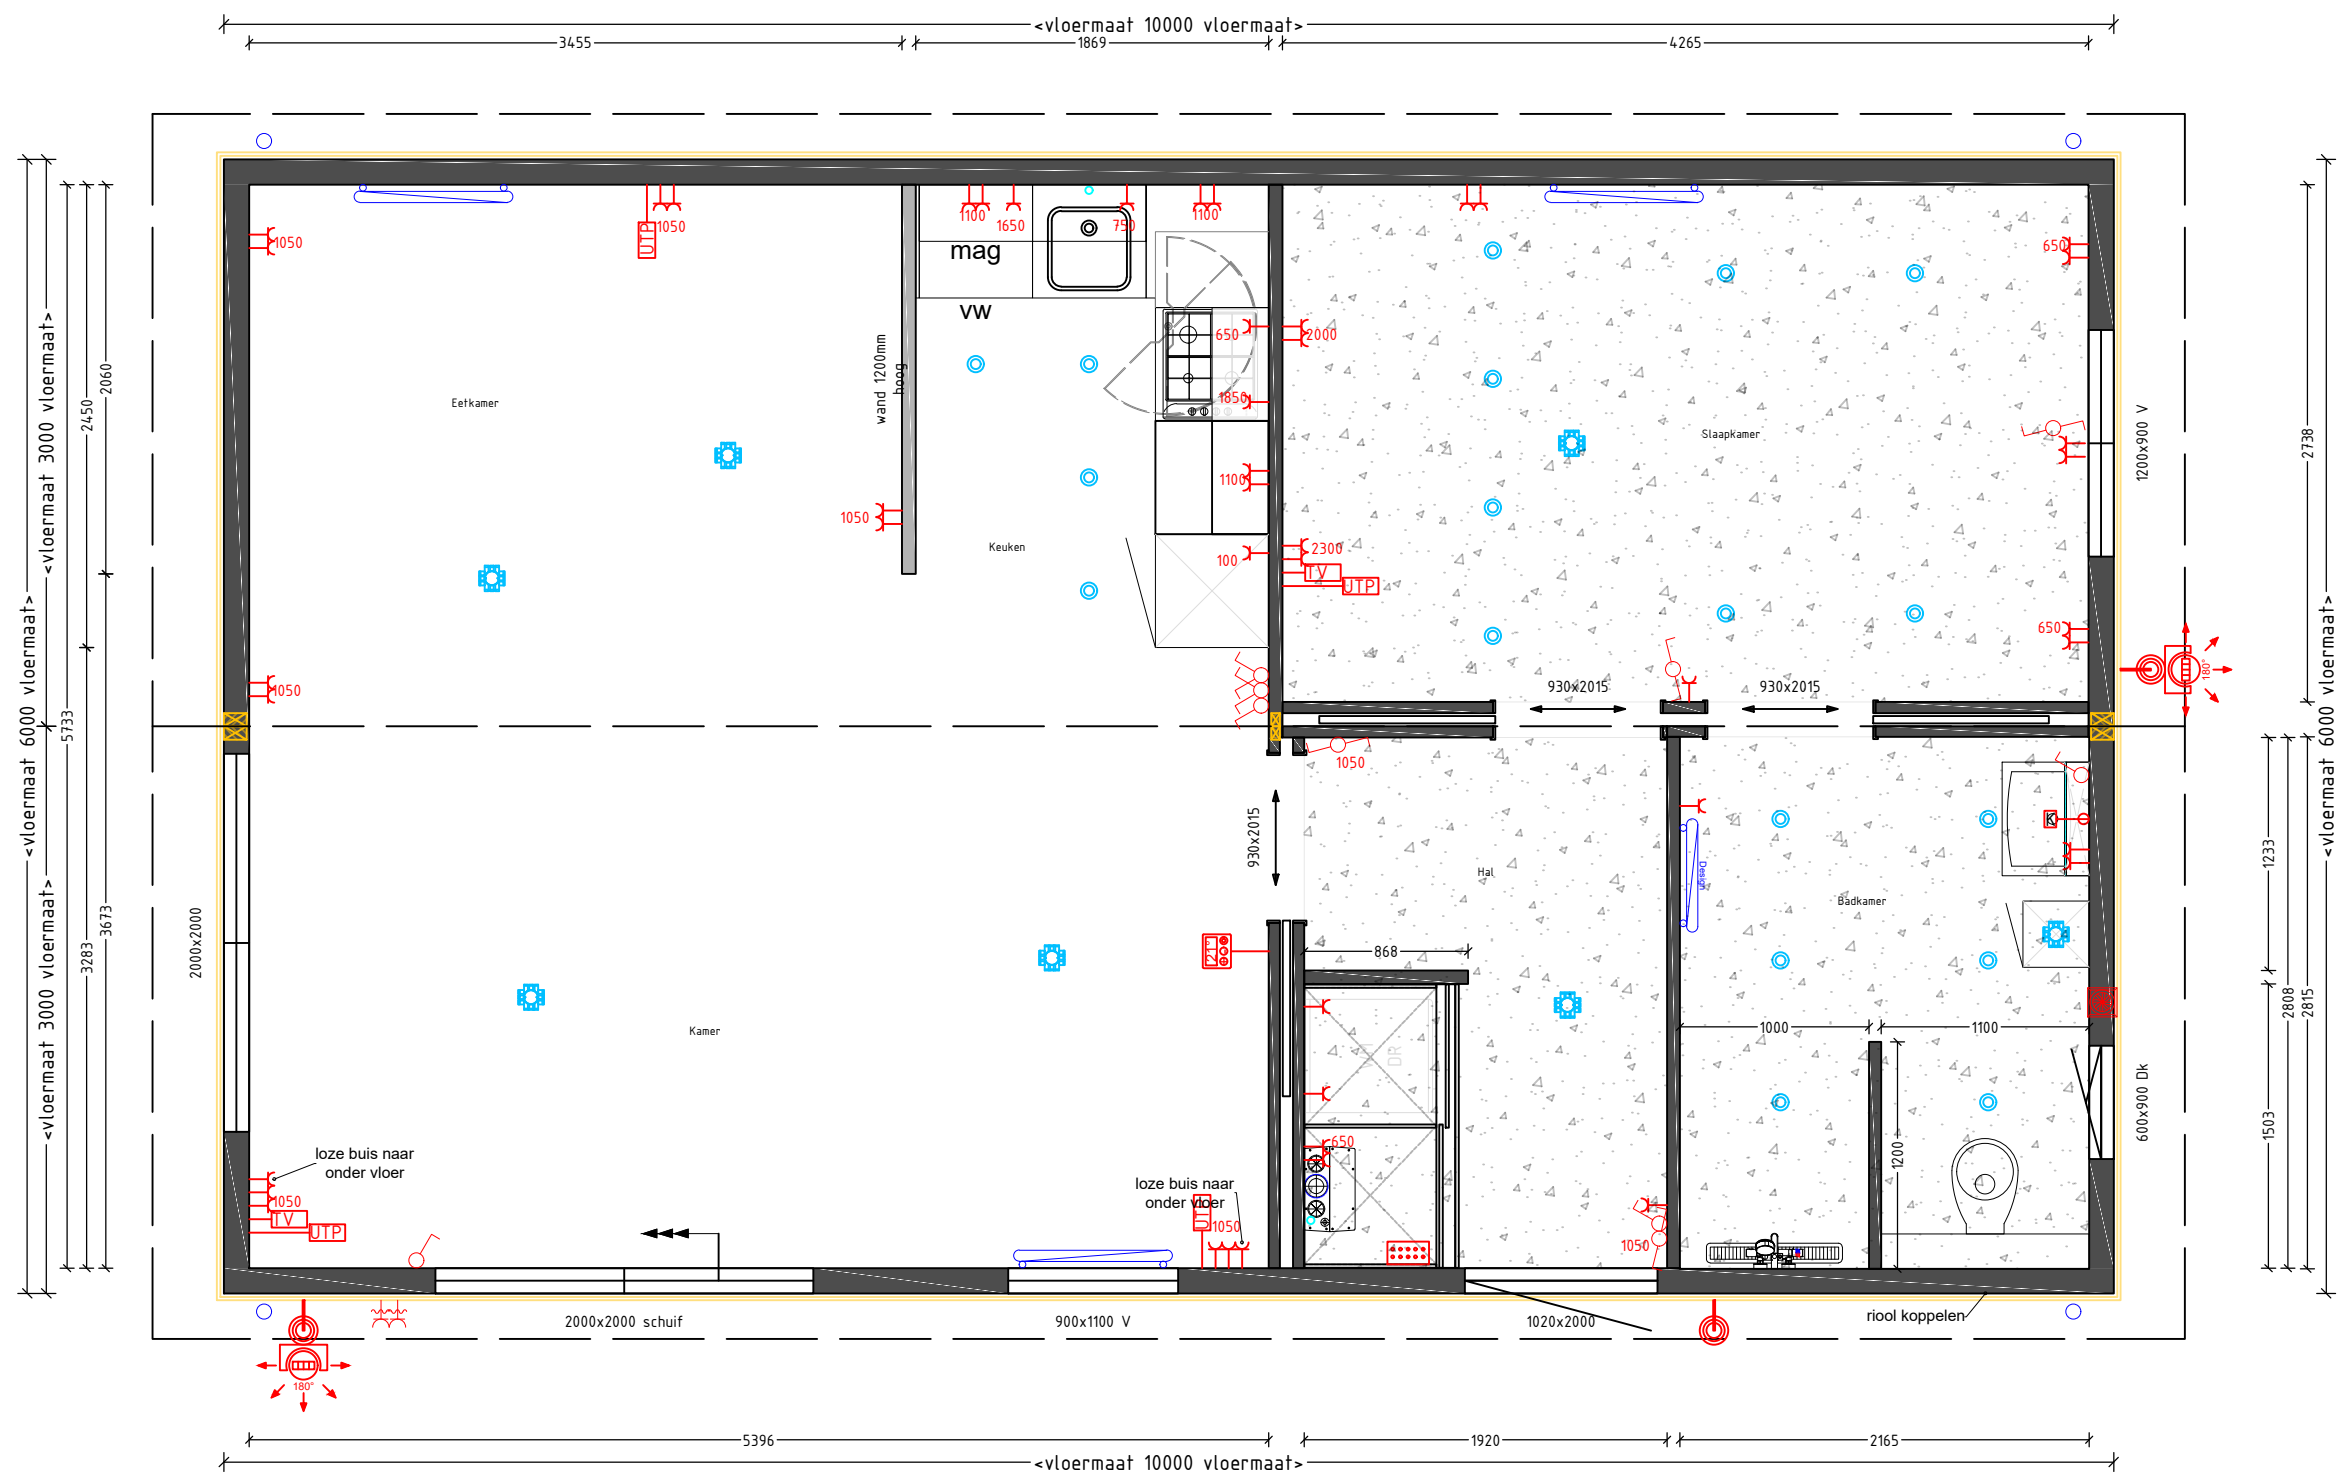

Verlaagd Plafond
+2400

Duntep mobiele bungalows		Chassisnummer: 0.0.0.D20	
		Cottage 1000x600	
		Mantelzorg	
Saved: 21.10.2020 **		Familie Vis	
Geprint: 26.10.2020		Plattegrond A3	
W:\Duntep_Parken_Structuur\1000_Mantelzorg_Vis\Tekeningen\Cottage_1000x600_Vis			